

VIVIENDA UNIFAMILIAR AISLADA Y PISCINA

Urbabización El Paraíso 373B. Benahavís, Málaga



PLOT PARAISO 373


PLOT PARAISO 372

PLOT PARAISO 365

PLOT PARAISO 372B

PLOT PARAISO 364

PLOT PARAISO 330

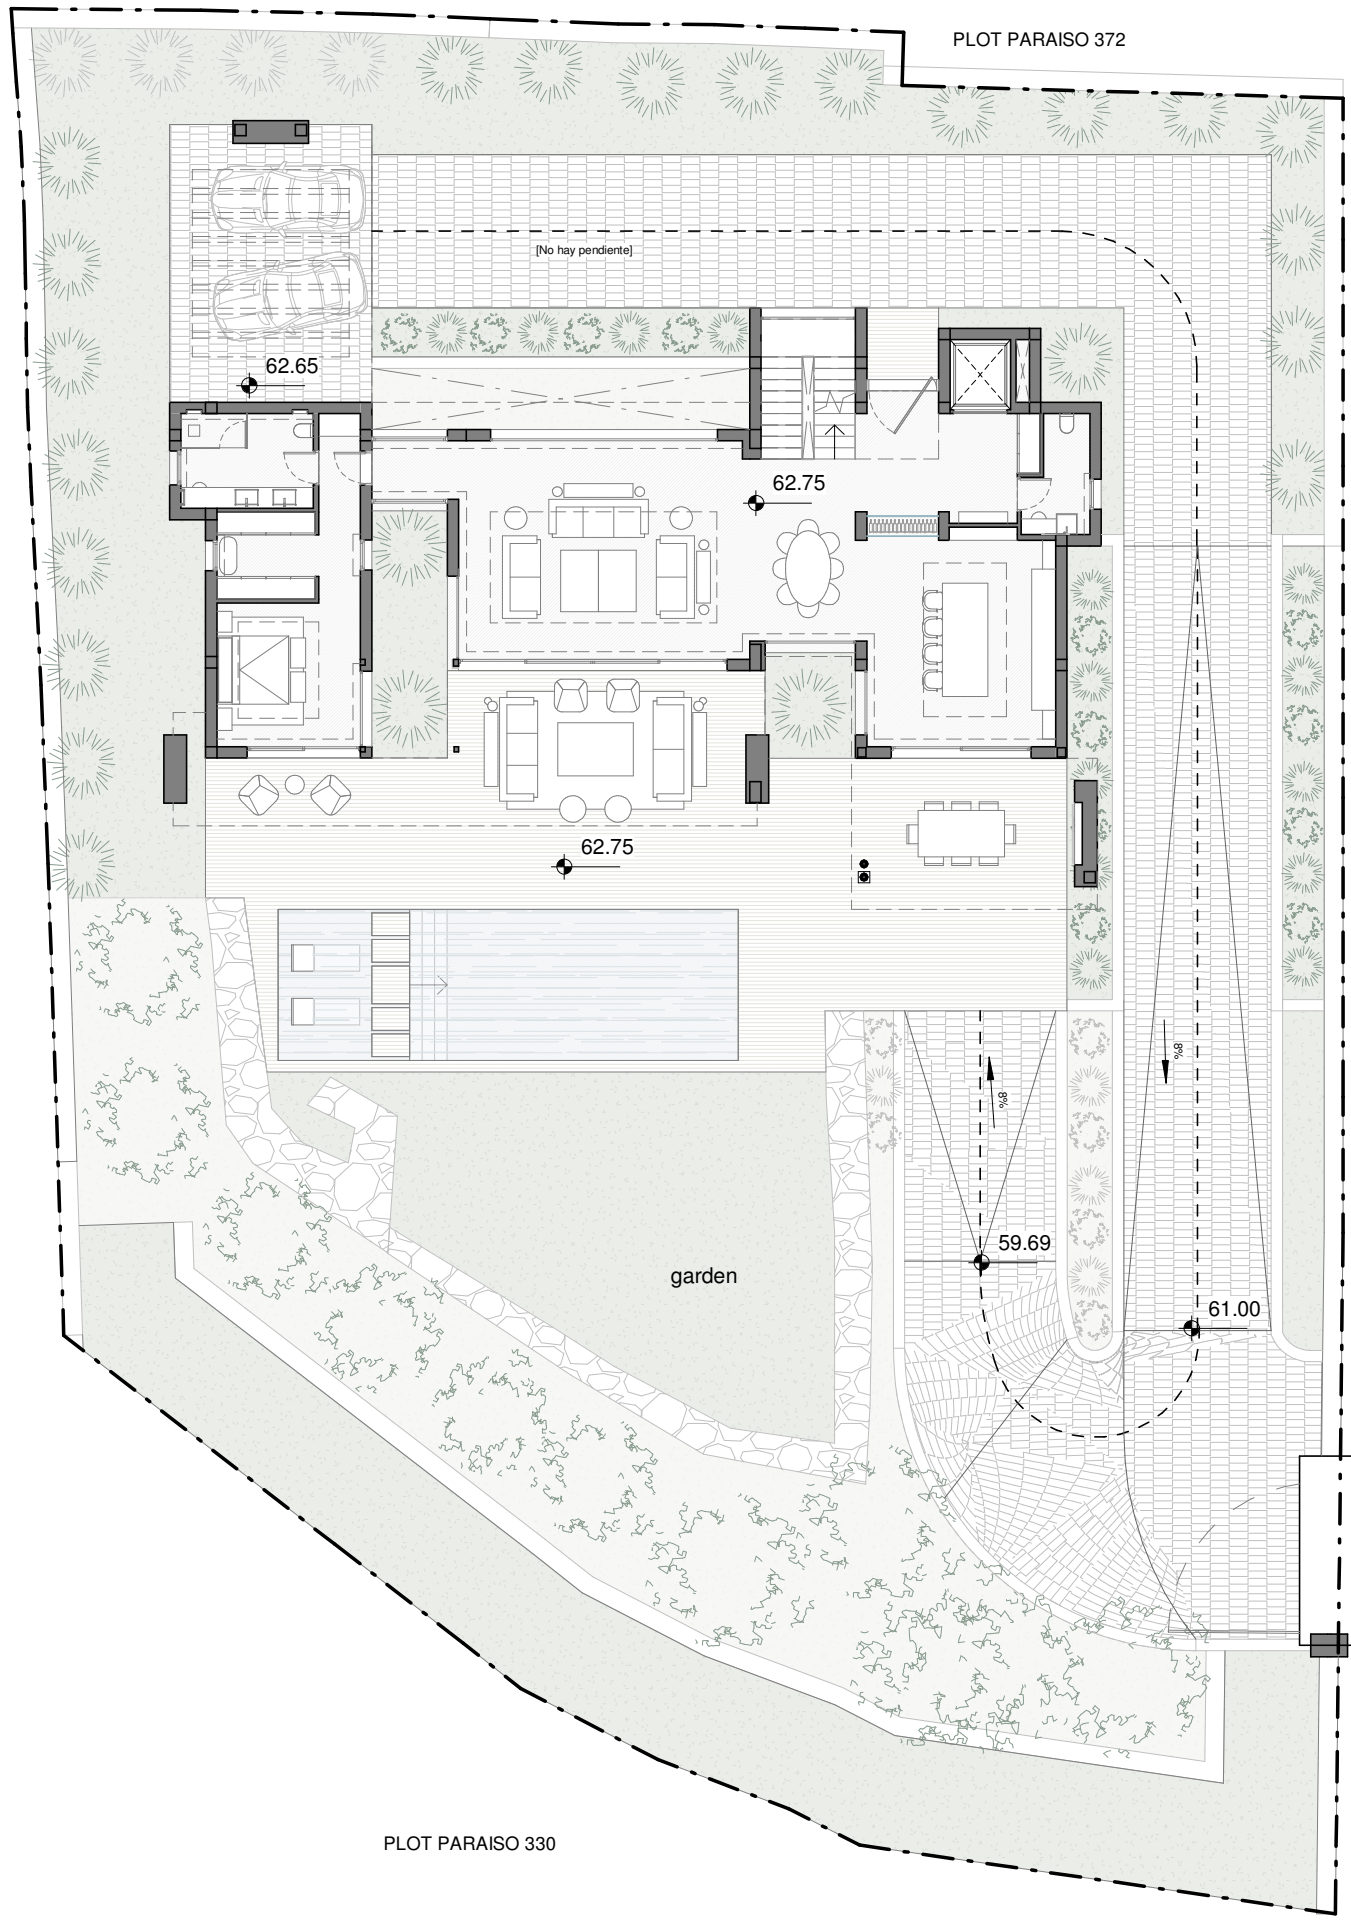

AREAS	
	AREA
BASEMENT	
PARKING	71.07 m ²
MECHANICAL ROOM	15.00 m ²
WC	4.82 m ²
DRESSING 04	3.16 m ²
HALL	30.64 m ²
DISTRIBUTOR 00	4.20 m ²
STORAGE+TECHNICAL ROOM	8.10 m ²
MULTIPURPOSE AREA	90.79 m ²
GYM	41.56 m ²
HAMMAN	3.63 m ²
SAUNA	3.63 m ²
BATHROOM 04	5.22 m ²
BEDROOM 04	13.89 m ²
POOL MECHANICAL ROOM	7.96 m ²
	303.67 m ²
GROUND FLOOR	
BEDROOM 01	19.95 m ²
LIVING AREA	48.53 m ²
WC	4.82 m ²
DRESSING 01	6.10 m ²
HALL	14.03 m ²
STAIRS	9.25 m ²
KITCHEN	28.08 m ²
TERRACE 03	68.89 m ²
SUN SHELF	9.90 m ²
BATHROOM 01	8.78 m ²
TERRACE 02	22.78 m ²
TERRACE 01	44.71 m ²
PARKING	38.32 m ²
SWIMMING POOL	34.79 m ²
DINNING AREA	13.79 m ²
	372.71 m ²
FIRST FLOOR	
BEDROOM 03	19.95 m ²
DRESSING 03	6.10 m ²
BEDROOM 02	19.51 m ²
BATHROOM 02	5.88 m ²
DRESSING 02	5.13 m ²
MASTER	16.52 m ²
M. DRESSING	14.22 m ²
M. BATHROOM	8.59 m ²
DISTRIBUTOR 01	25.73 m ²
TERRACE 04	43.69 m ²
TERRACE 06	4.65 m ²
STAIRS	9.25 m ²
TERRACE 05	22.52 m ²
BATHROOM 03	8.78 m ²
	210.52 m ²
SOLARIUM	
SOLARIUM	118.70 m ²
INSTALATIONS PLACE	41.40 m ²
	160.10 m ²



GC STUDIO
ARCHITECTURE & INTERIOR DESIGN
www.gc-studio.es

LOCATION

VIVIENDA UNIFAMILIAR AISLADA Y PISCINA
Urbabización El Paraíso 373B. Benahavís, Málaga
DEVELOPER: Inside Prestige S.L.

Date
23.07.2024
Email: info@gc-studio.es

Sheet size
A3

Scale
1 : 200
Phone: 951 566 961

Sheet Number

PV-01



GC STUDIO
 ARCHITECTURE & INTERIOR DESIGN
 www.gc-studio.es

BASEMENT

VIVIENDA UNIFAMILIAR AISLADA Y PISCINA
 Urbabización El Paraíso 373B. Benahavís, Málaga

DEVELOPER: Inside Prestige S.L.

Date
 23.07.2024

Email: info@gc-studio.es

Sheet size
 A3

Scale
 1 : 100

Phone: 951 566 961

Sheet Number



PV-02



GC STUDIO
 ARCHITECTURE & INTERIOR DESIGN
 www.gc-studio.es


GROUND FLOOR

VIVIENDA UNIFAMILIAR AISLADA Y PISCINA
 Urbabización El Paraíso 373B. Benahavís, Málaga
DEVELOPER: Inside Prestige S.L.

Date
 23.07.2024

Sheet size
 A3

Scale
 1 : 100

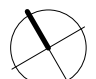Sheet Number


PV-03

Email: info@gc-studio.es

Phone: 951 566 961



GC STUDIO
 ARCHITECTURE & INTERIOR DESIGN
 www.gc-studio.es

FIRST FLOOR

VIVIENDA UNIFAMILIAR AISLADA Y PISCINA
 Urbabización El Paraíso 373B. Benahavís, Málaga
DEVELOPER: Inside Prestige S.L.

Date
 23.07.2024

Sheet size
 A3


Scale
 1 : 100

Sheet Number


PV-04

Email: info@gc-studio.es

Phone: 951 566 961

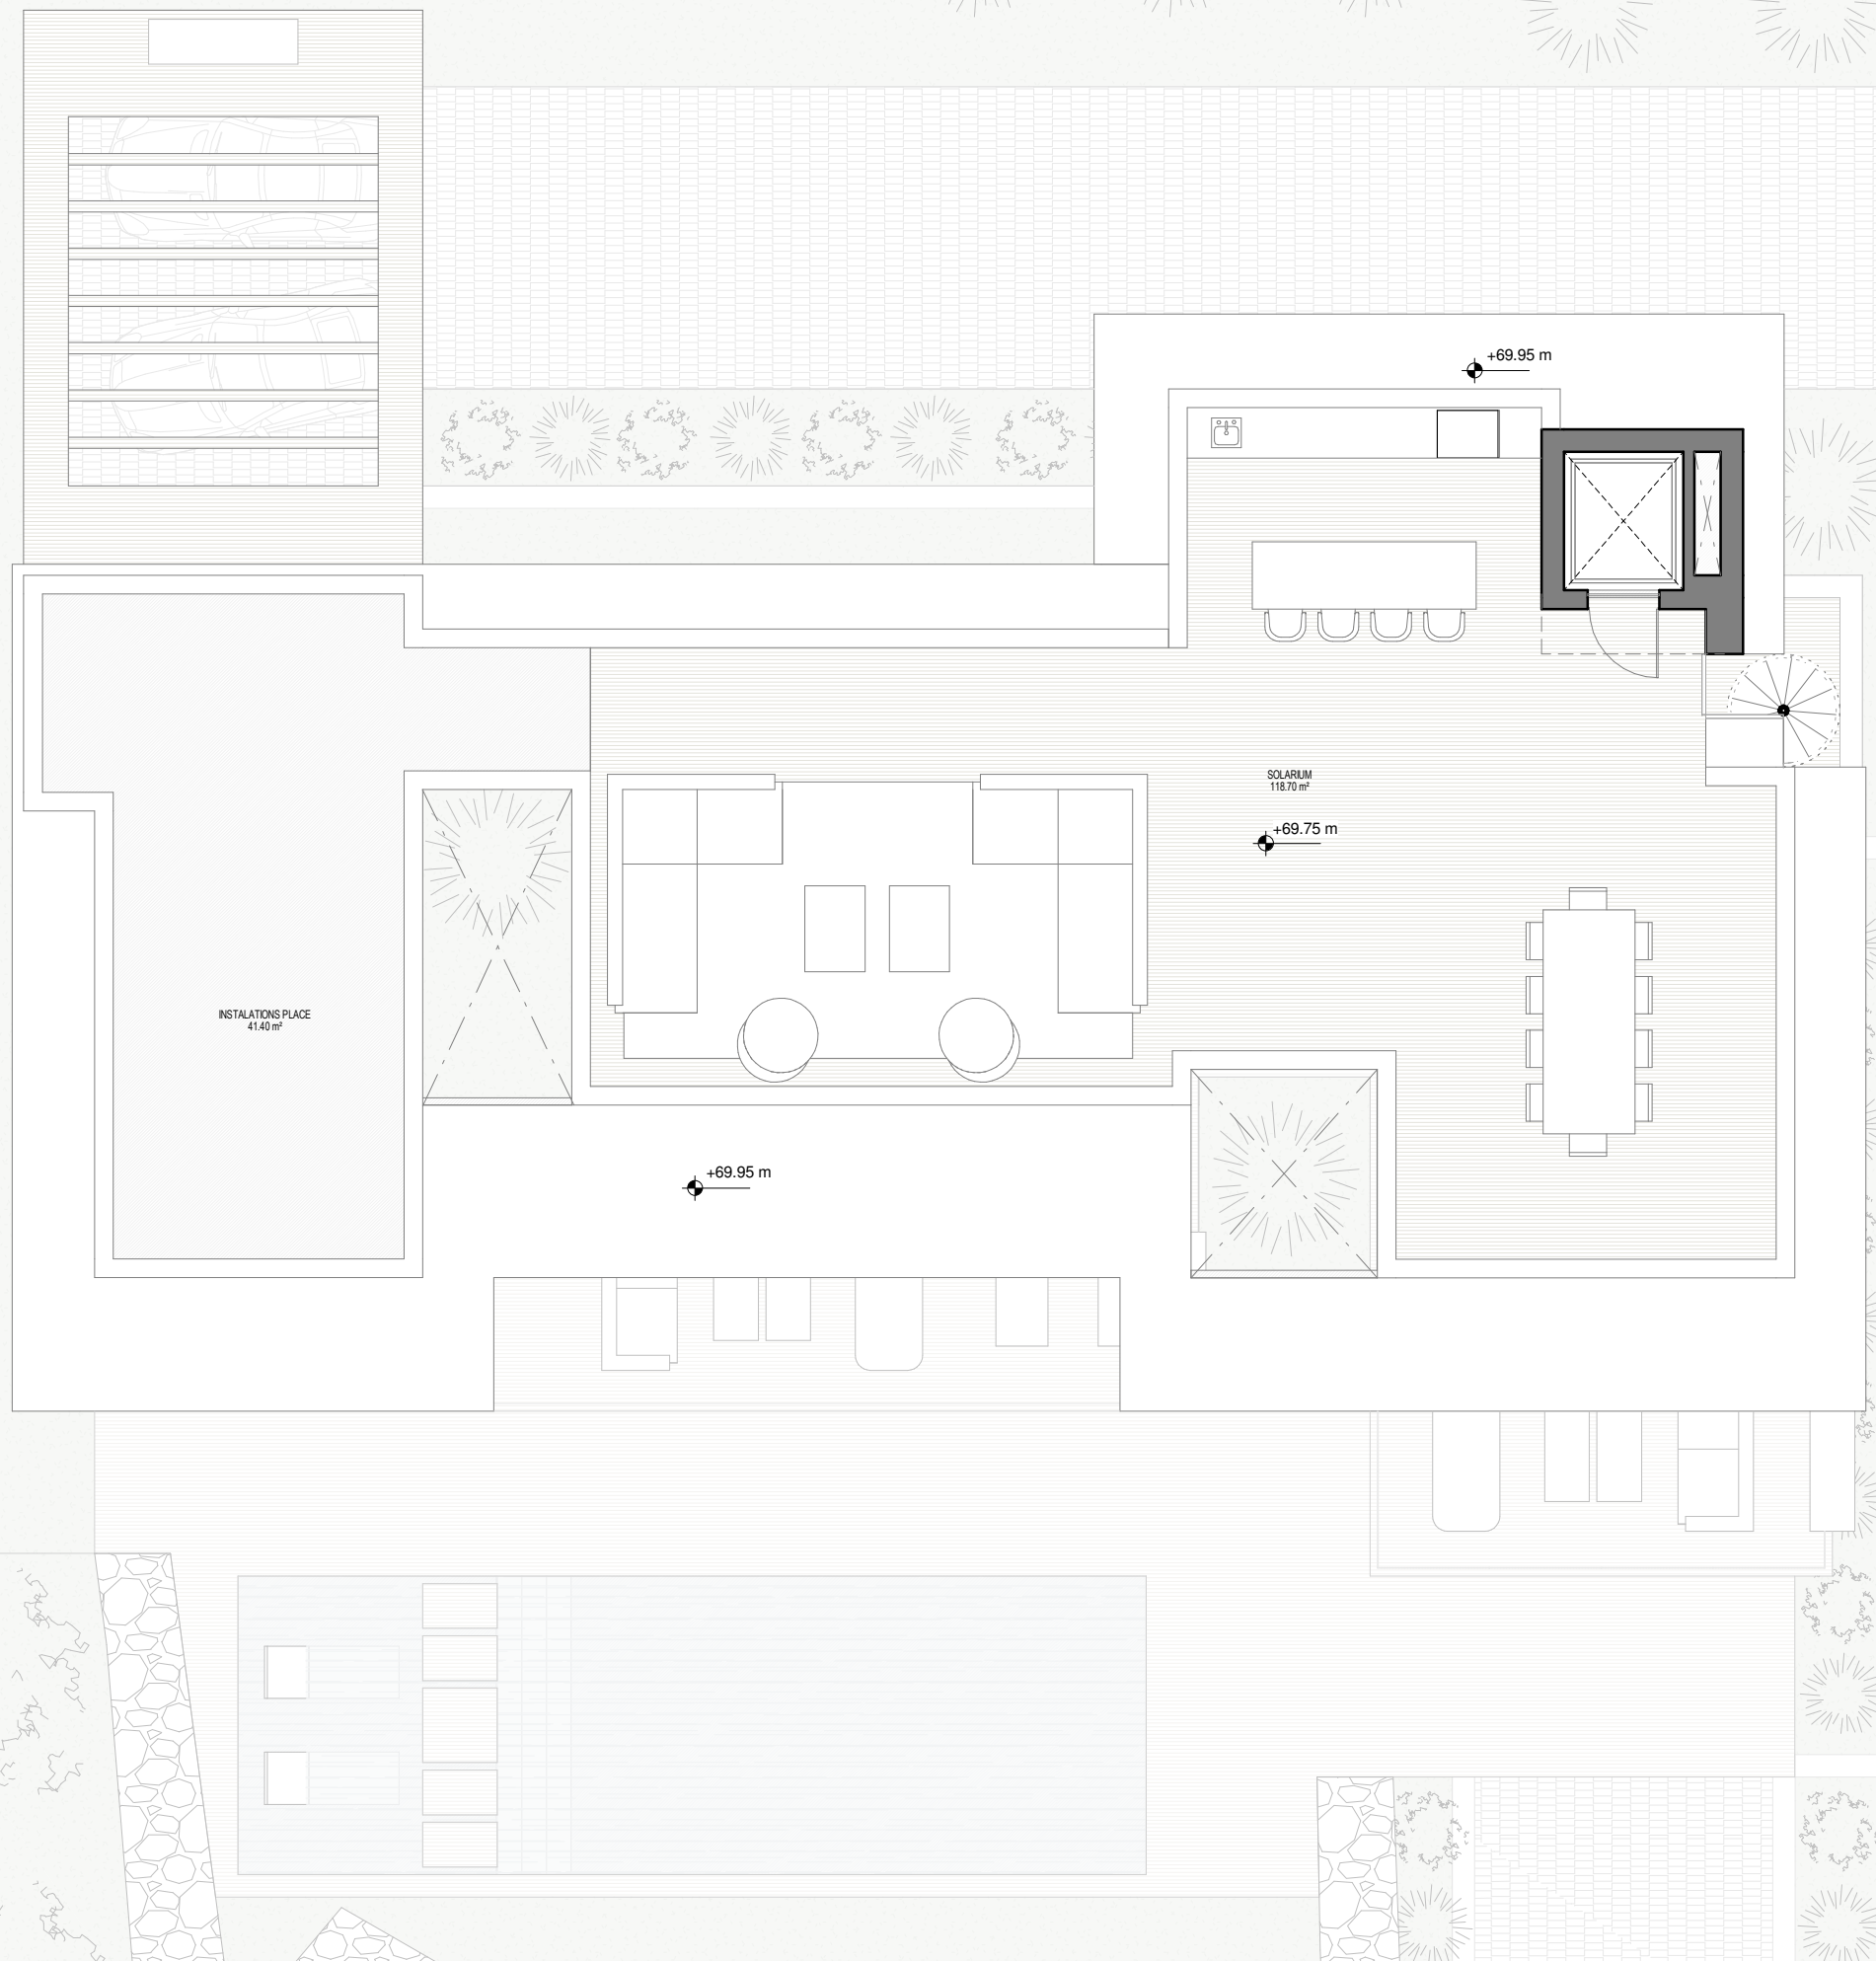

GC STUDIO
 ARCHITECTURE & INTERIOR DESIGN
 www.gc-studio.es

SOLARIUM

VIVIENDA UNIFAMILIAR AISLADA Y PISCINA
 Urbabización El Paraíso 373B. Benahavís, Málaga

DEVELOPER: Inside Prestige S.L.

Date
 23.07.2024

Email: info@gc-studio.es

Sheet size
 A3

Scale
 1 : 100

Phone: 951 566 961

Sheet Number



PV-05